

ARMCO BARRIERS RAILGARD

HEIGHTS:

Single Height Guardrail: 700mm

Double Height Guardrail: 900/1100mm

Triple Height Guardrail: 1300mm

OTHERS:

Post Dimension: 78x176mm

Post Spacing: Various

Base Plate: 300x300x12mm

Fixings: 4x anchors @220mm crs

Anchor Embedment: typically 90mm


End: Protection available

Corners: Sharp Angle/ Curve

Finish: Hot dip galvanised (Powder Coat is optional)

Stubby Nose 440mm from post ctr

In-ground posts are available in various lengths or custom

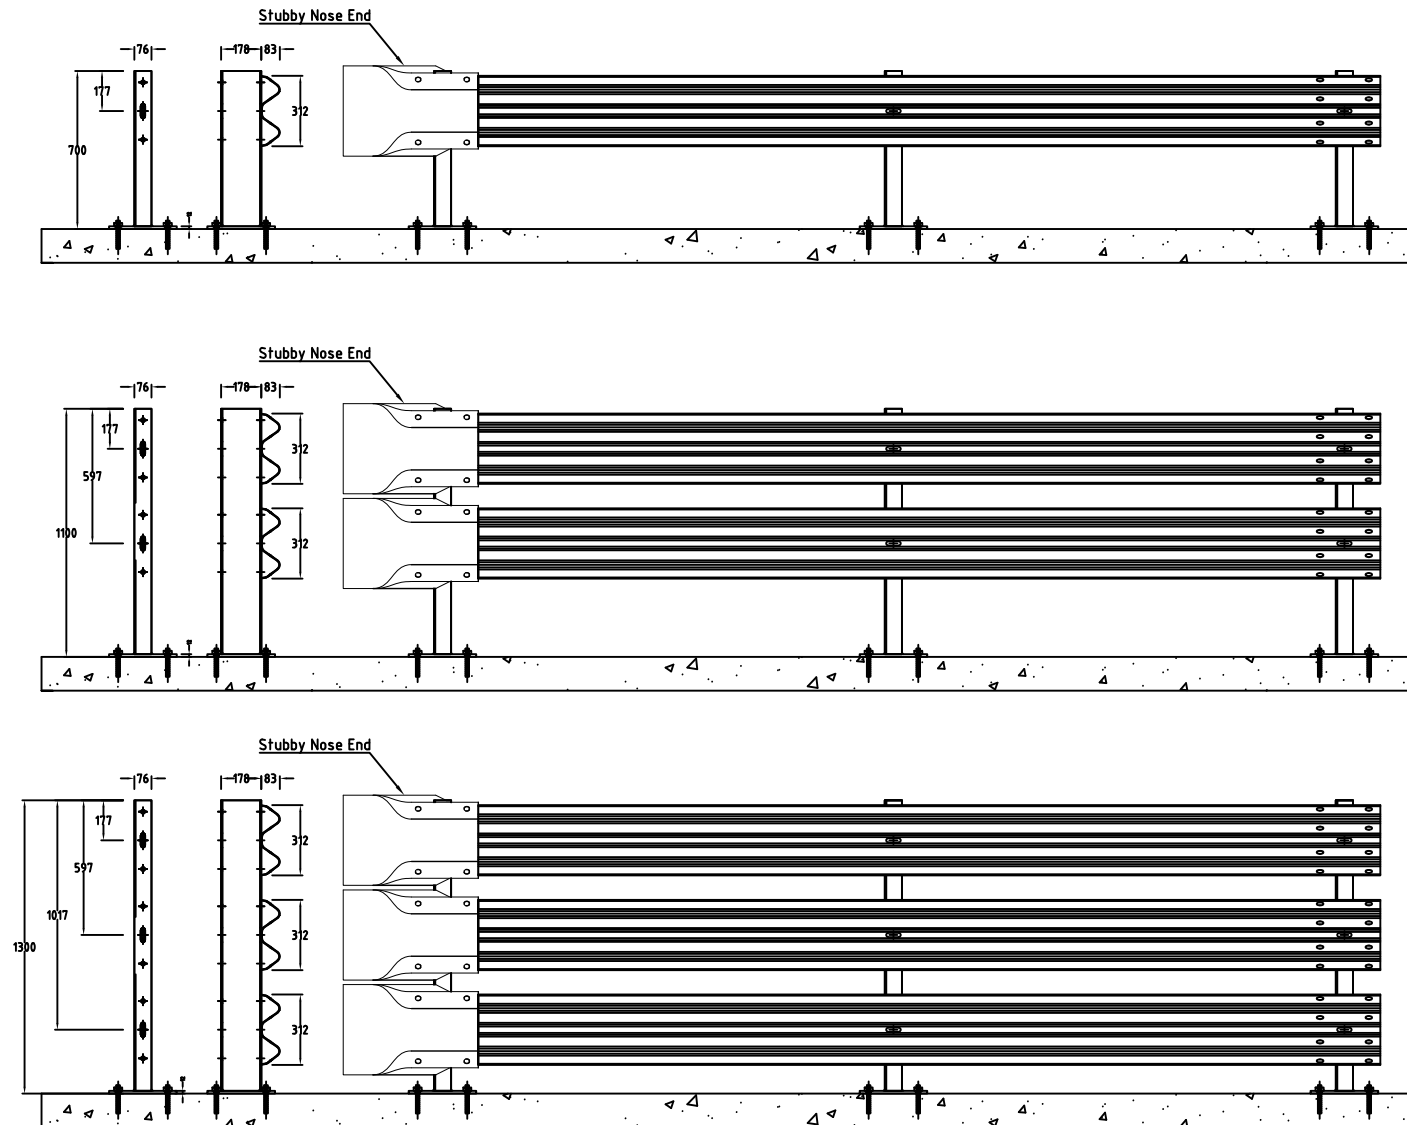

ARMCO BARRIERS PTY.LTD.
3 Fourth Avenue, Sunshine. Vic.3020.
Ph. +61 03 9311 1312 Fax. +61 03 9311 5152
www.armcobarriers.com.au



MATERIAL

FINISH
AS/NZ4860 - Galvanised
Powder coated yellow optional

SCALE
units in mm

TITLE

Single (700mm)/ Double (900/1100mm)/ Triple (1300mm) Height Guardrail

ITEM CODE / DRAWING NUMBER

DRAWN BY
Bobby
Hartanto

DATE
23/02/2018

Page.