
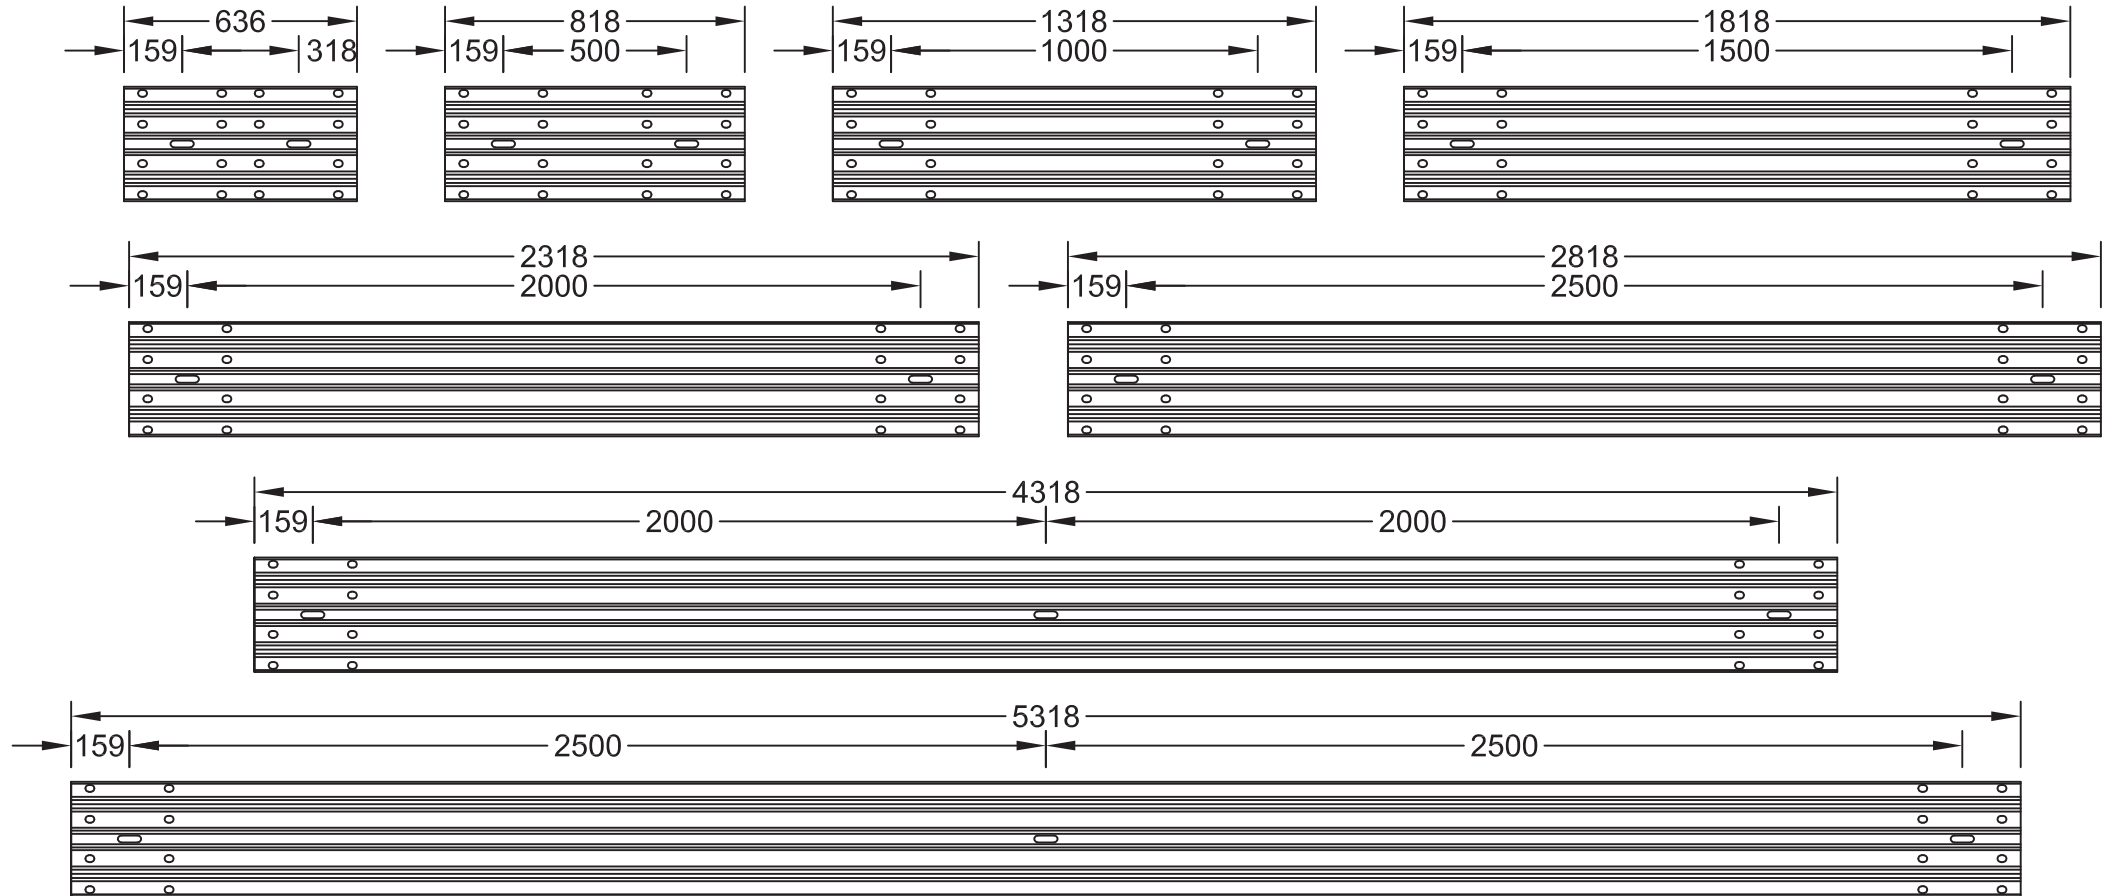


Railgard Product Range

Part No:	Product Description:	Standard Post Centre:
XR.318	Guardrail x 0.318 Mtr	0.318m
XR.5	Guardrail x 0.5 Mtr	0.5m
XR1	Guardrail x 1 Mtr	1m
XR1.5	Guardrail x 1.5 Mtr	1.5m
XR2	Guardrail x 2 Mtr	2m
XR2.5	Guardrail x 2.5 Mtr	2.5m
XR4	Guardrail x 4 Mtr	4m
XR5	Guardrail x 5 Mtr	5m

* Other post centres available: 0.5m, 1.0m, 1.5m, 2.0m, 2.5m

This content remains the property of Armco Barriers Pty Ltd.
Copying or reproducing this material is prohibited without prior consent from Armco Barriers Pty Ltd.

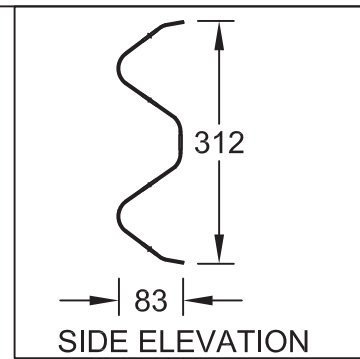

ARMCO BARRIERS PTY.LTD.
3 Fourth Avenue, Sunshine. Vic.3020.
Ph. +61 03 9311 1312 Fax. +61 03 9311 5152
www.armcobarriers.com.au



MATERIAL
Steel

FINISH
AS/NZ4860 - Galvanised

SCALE
units in mm

TITLE
Railgard Product Range

ITEM CODE / DRAWING NUMBER
XR Range

DRAWN
T. Hang

DATE
17/04/2019

Page.
1 of 1